


Chateau Marouatte

Site Plan

(not to scale)

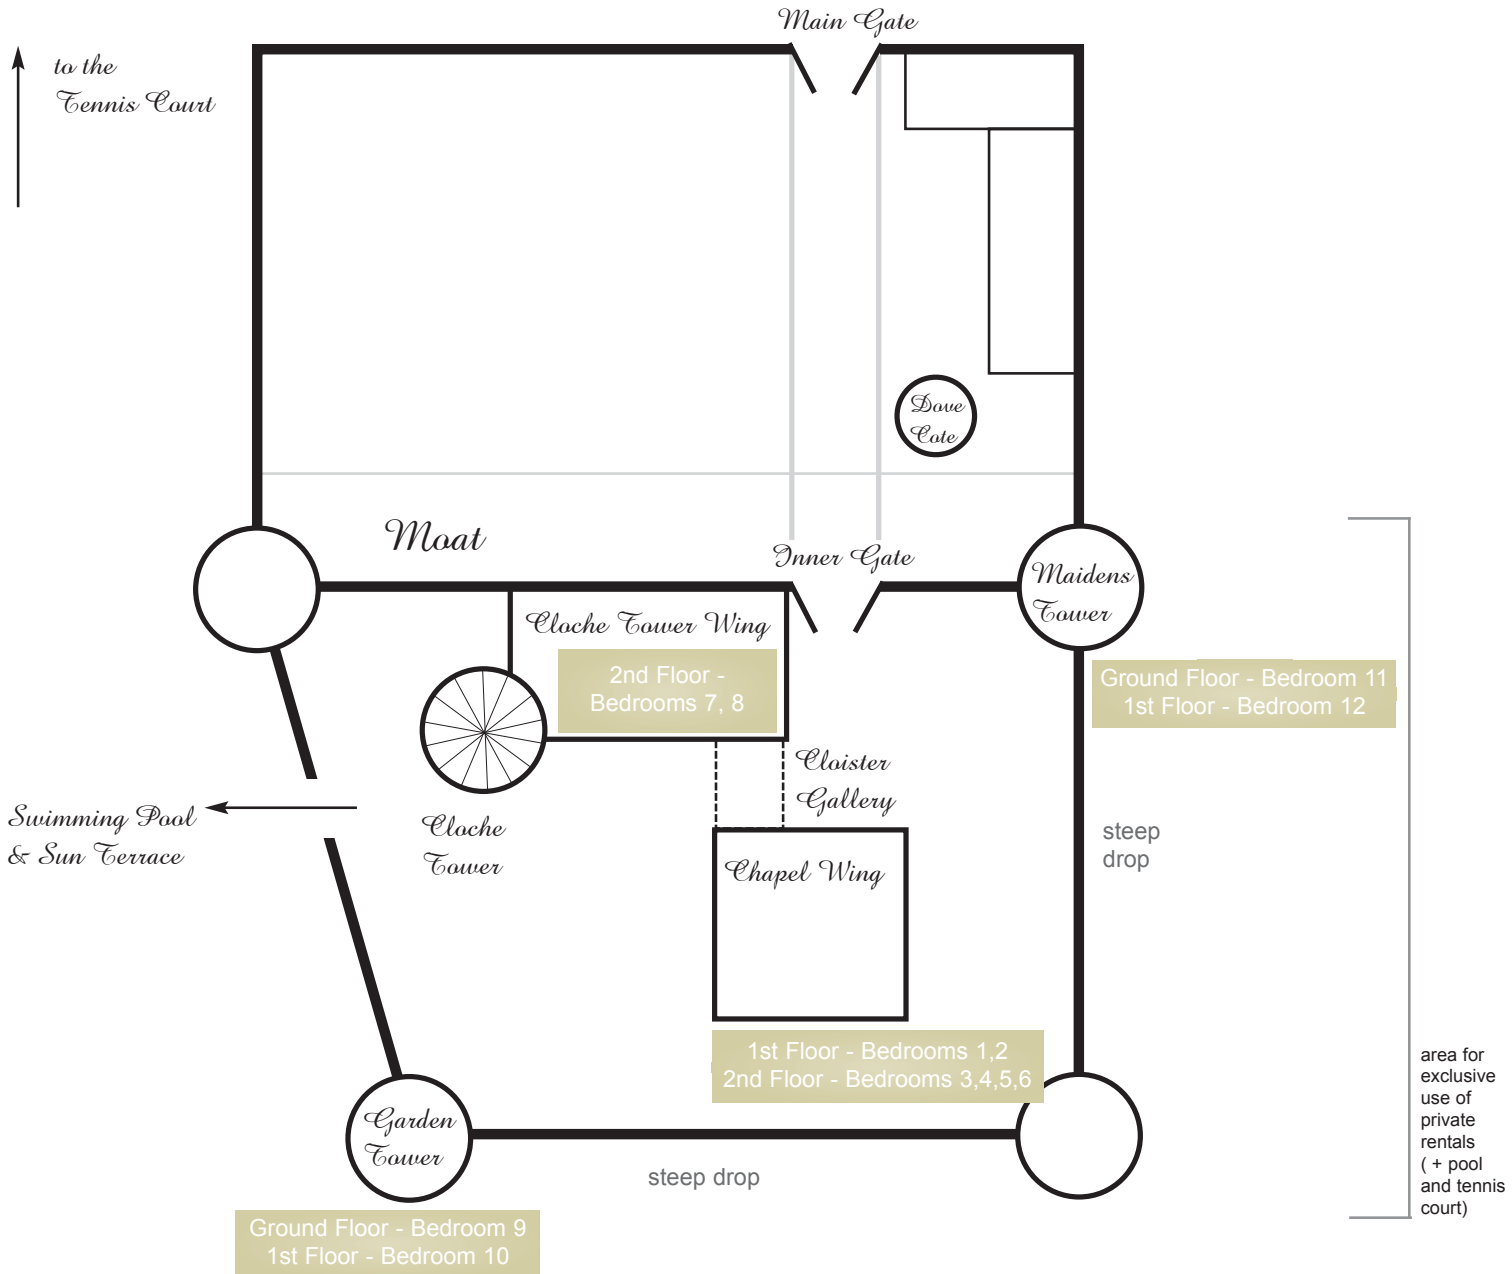

Chateau Marouatte

Plan of Rooms

(not to scale)

Chapel Wing Ground Floor




Chapel Wing - 1st Floor Master Suite Bedrooms 1,2


←
to Cloister Gallery




Chapel Wing - 2nd Floor Bedrooms 3,4,5,6

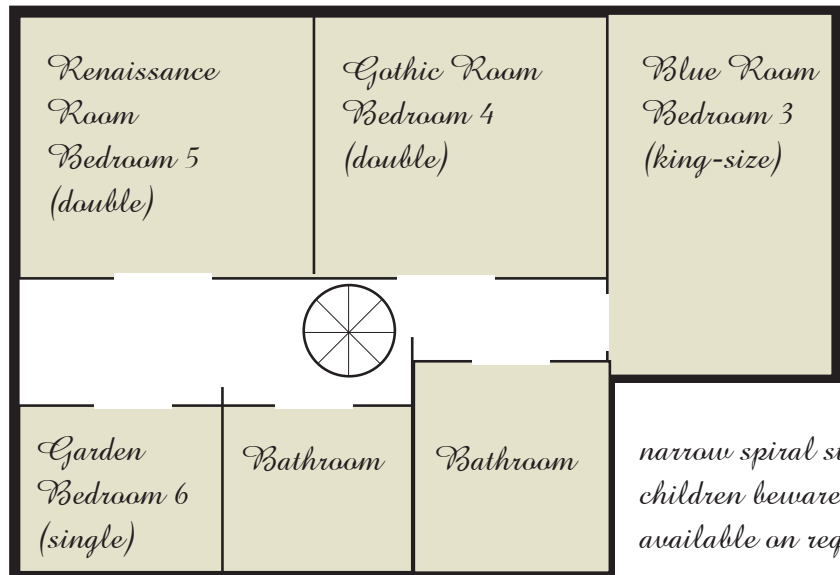


*Cloche Tower Wing
- Ground Floor*

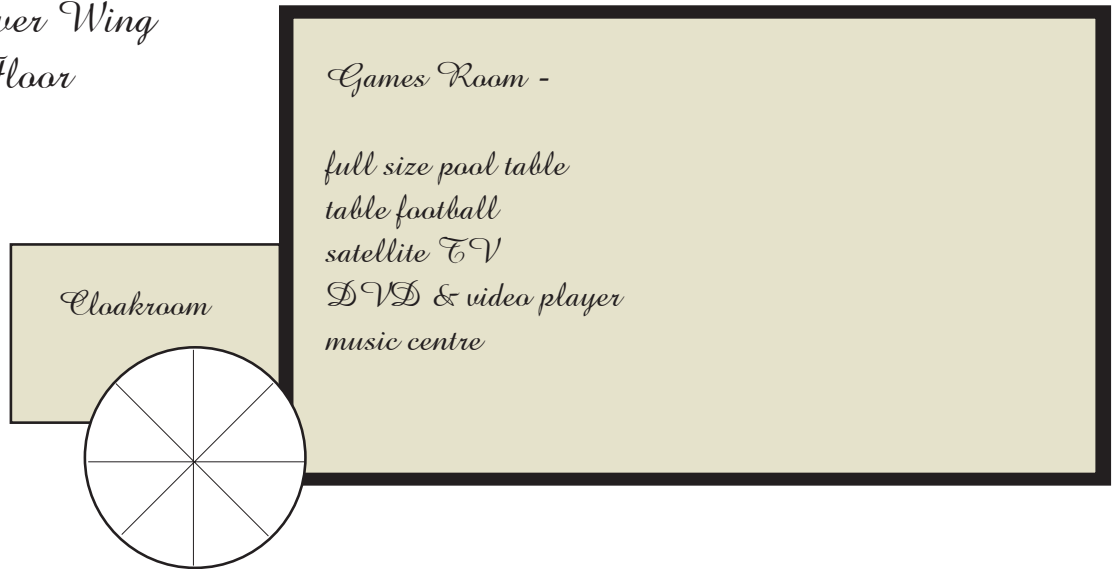


*Cloche Tower Wing
- 1st Floor*

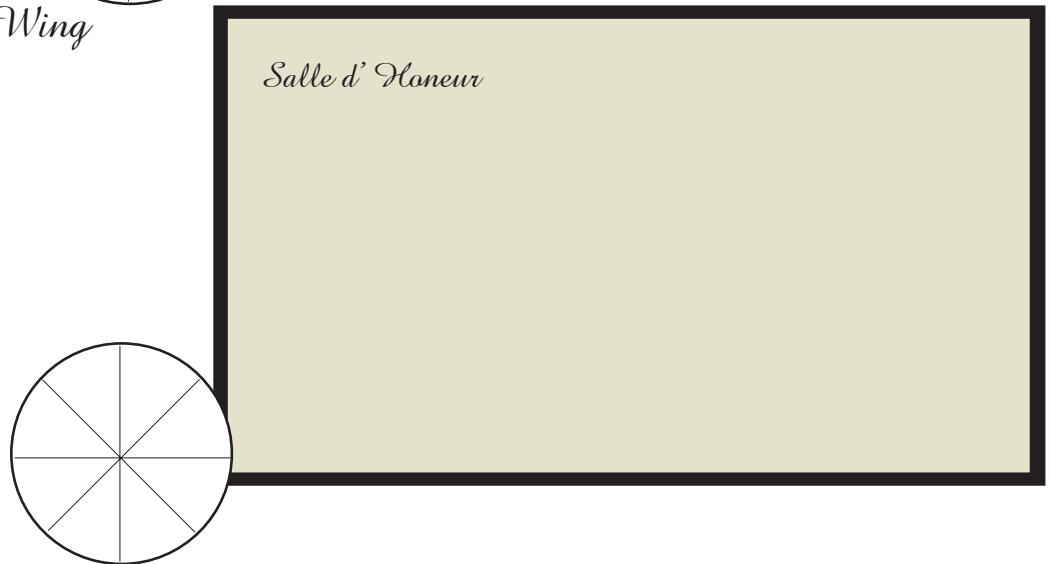


*Cloche Tower Wing
- 2nd Floor
Bedrooms 7,8*

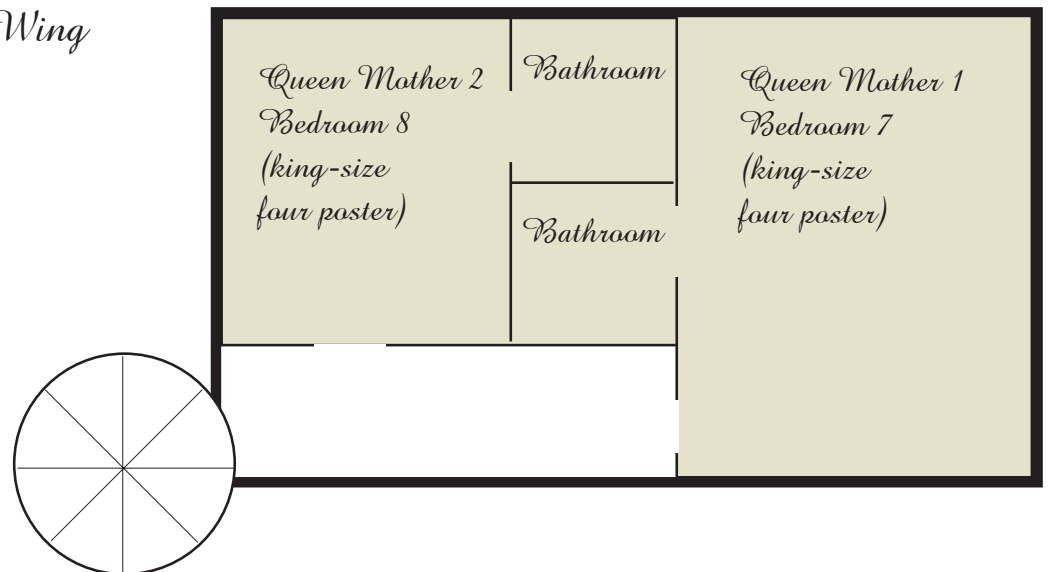


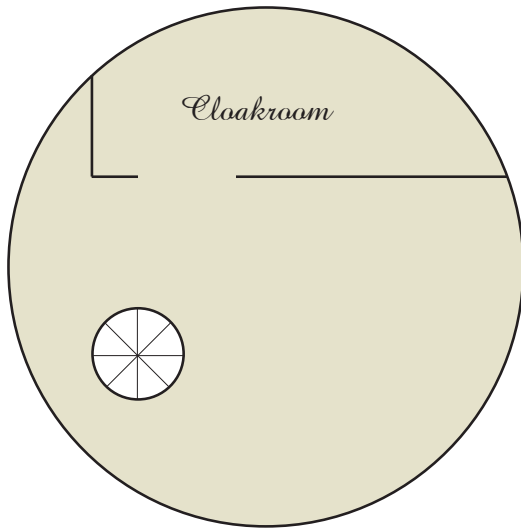


Garden Tower
Ground Floor - Bedroom 9
(double)

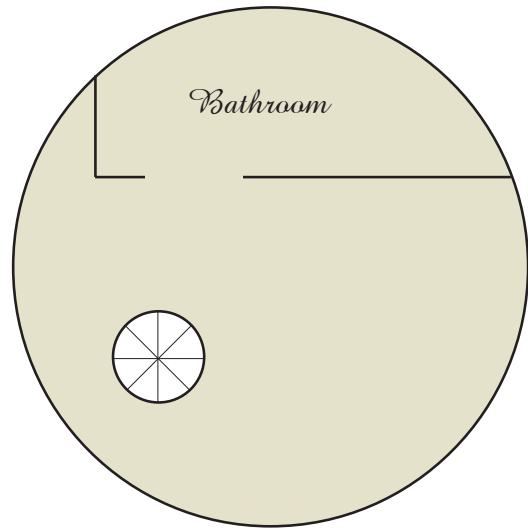

1st Floor - Bedroom 10
(king-size)

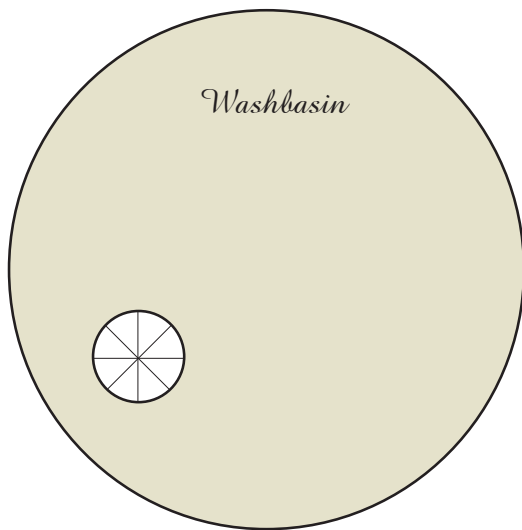

Maidens Tower
Ground Floor - Bedroom 11
(double)
(bathroom & WC on
lower ground floor)

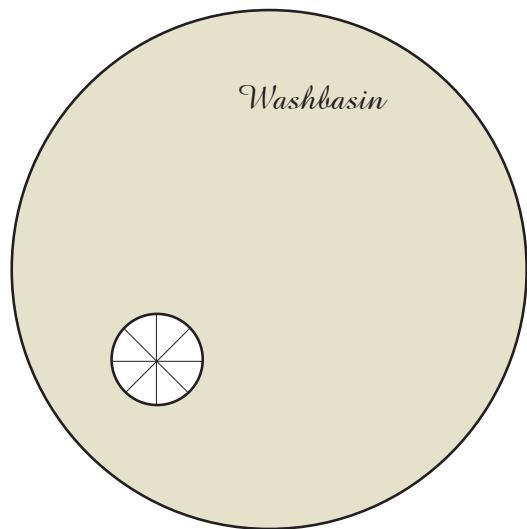

1st Floor - Bedroom 12
(double)

